


**TORRENS DIVISION
POST APPROVAL VARIATION
580/D048/16 STAGE 3-6
I17 ALLOTMENTS**

**KARRA ESTATE
STAGES 2-6**

VARIATION TO MODIFY APPROVED LAYOUT
ENABLING PROGRESSIVE DEVELOPMENT AND
REFLECT MARKET REQUIREMENTS

TRUE SCALE AT A2

580/D048/16
COMPLETED STAGE

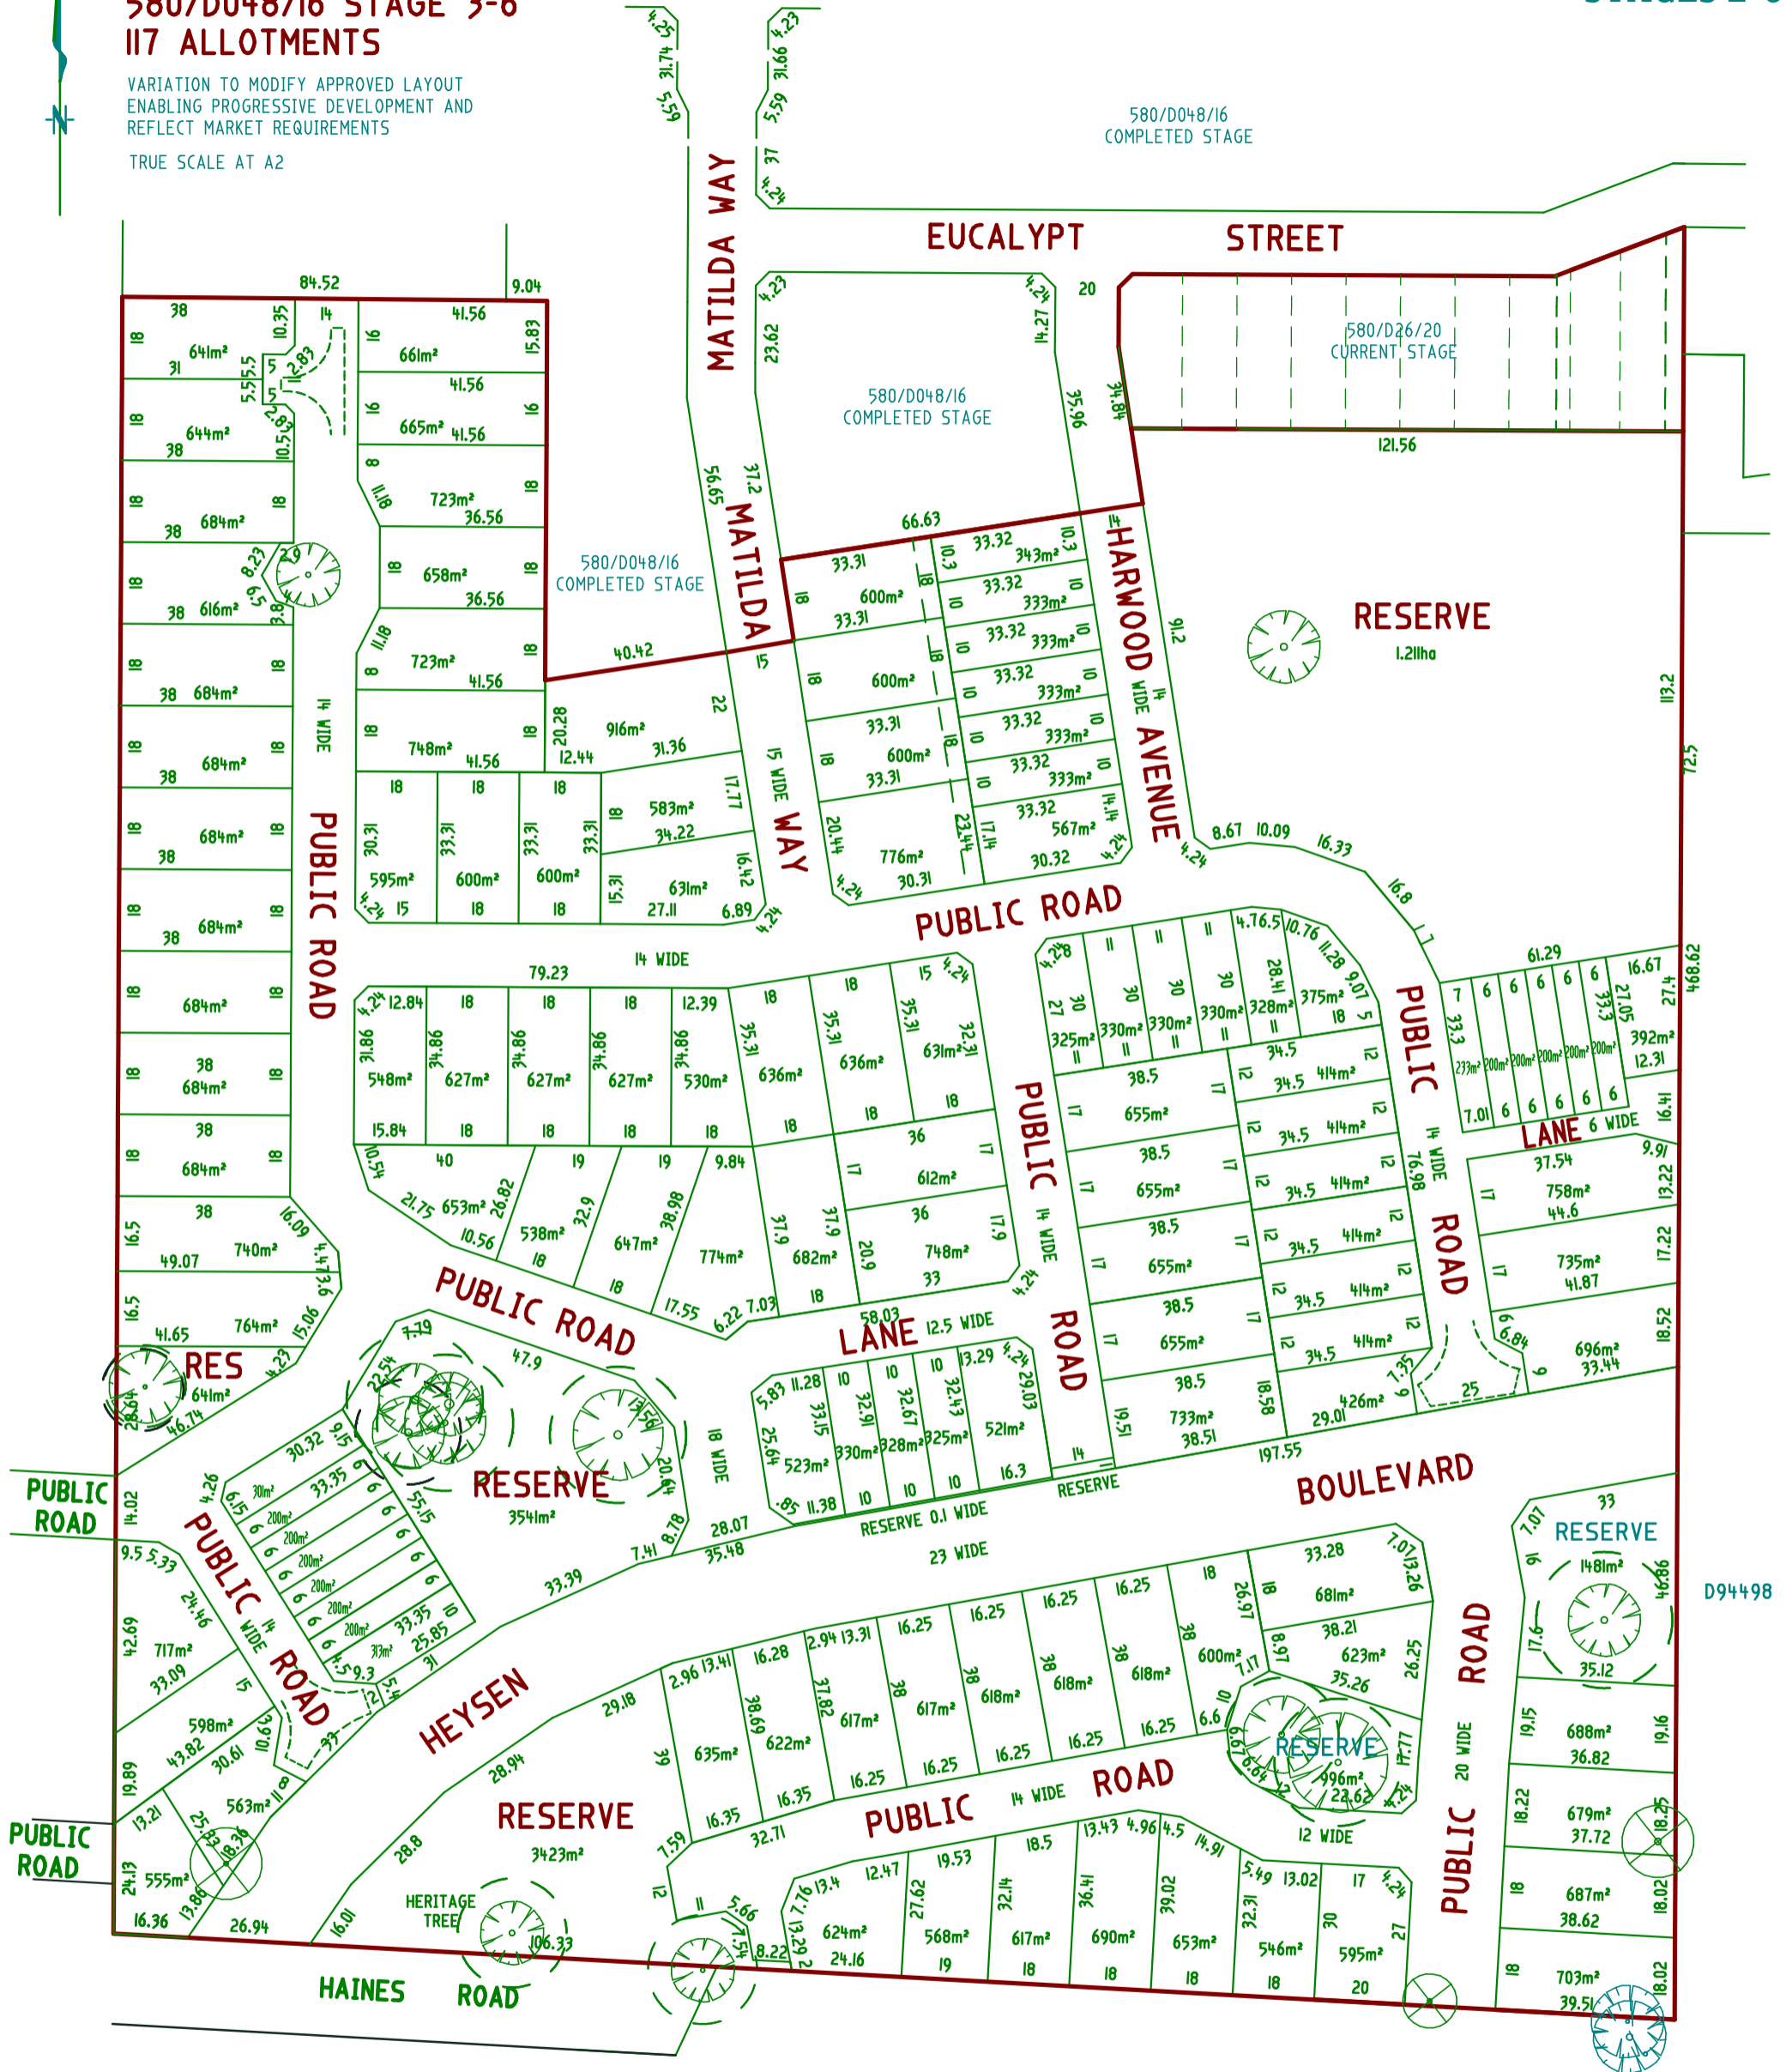

D94498

Access SDM Surveying - Civil Design Development - Management 18A Cameron Street, Mount Barker SA 5501 Ph: (08) 83913000	Project 5936	Drawing number 5936 LDOI	TOTAL AREA RESERVE AREA NO. OF EXISTING ALLOTS NO. OF ADDITIONAL ALLOTS LENGTH OF NEW ROAD CONTOUR INTERVAL	1.97 HA 2.524HA 1 16 .0 AHD	DEVELOPMENT NUMBER HUNDRED AREA COUNCIL	580/D048/16 MACCLESFIELD MOUNT BARKER DC MT BARKER	MAP REF TITLE REFERENCE	6627-07-M,N EDALA 56137 PT CT 5751/832	A VARIATION OF ALLOTMENTS AND LAYOUT No. Revision / Issue	24/07/20 SB Date By
	Date 24-07-20	Scale As Noted @ A3 Rev A	DA 580/D048/16	Revision Rev A	LO AHD	No.	Date	By	Date	By

